


TOY	DESCRIPTION	QTY	TOTAL GPM / L/PS
T268	AQUACAP (w/ MUSHROOM)	3	60 / 3.8
T270	AQUAPILLAR	1	50 / 3.1
T271	AQUABUG	1	20 / 1.3
T273	AQUAHOPPER	2	40 / 2.5
T325L	AQUAPALM (Large)	2	60 / 3.8
T330-8S	AQUACURVE (S)	1	56 / 3.5
T450	AQUAWAVE (TOT SLIDE)	2	120 / 7.6
T504C	BABY BUNGEE (w/ DOME)	1	N/A
T504D	BABY BUNGEE (w/ DOME)	1	N/A
T660-8S	AQUACIRCLE	2	112 / 7
T806	AQUATOT	1	15 / 0.95
T807	AQUASPHERE	1	25 / 1.6
T808	AQUALOOP	1	50 / 3.1
T812	AQUABEND	3	45 / 2.9
T815	AQUABEND w/ BUTTERFLY	2	30 / 1.9
T882	AQUAFOLO w/ TWEEET	1	400 / 25

TOTALS	TOTALS
TOYS	25
GPM	1083 / 67.7
APPROX AREA	1865 ft ² / 173 m ²

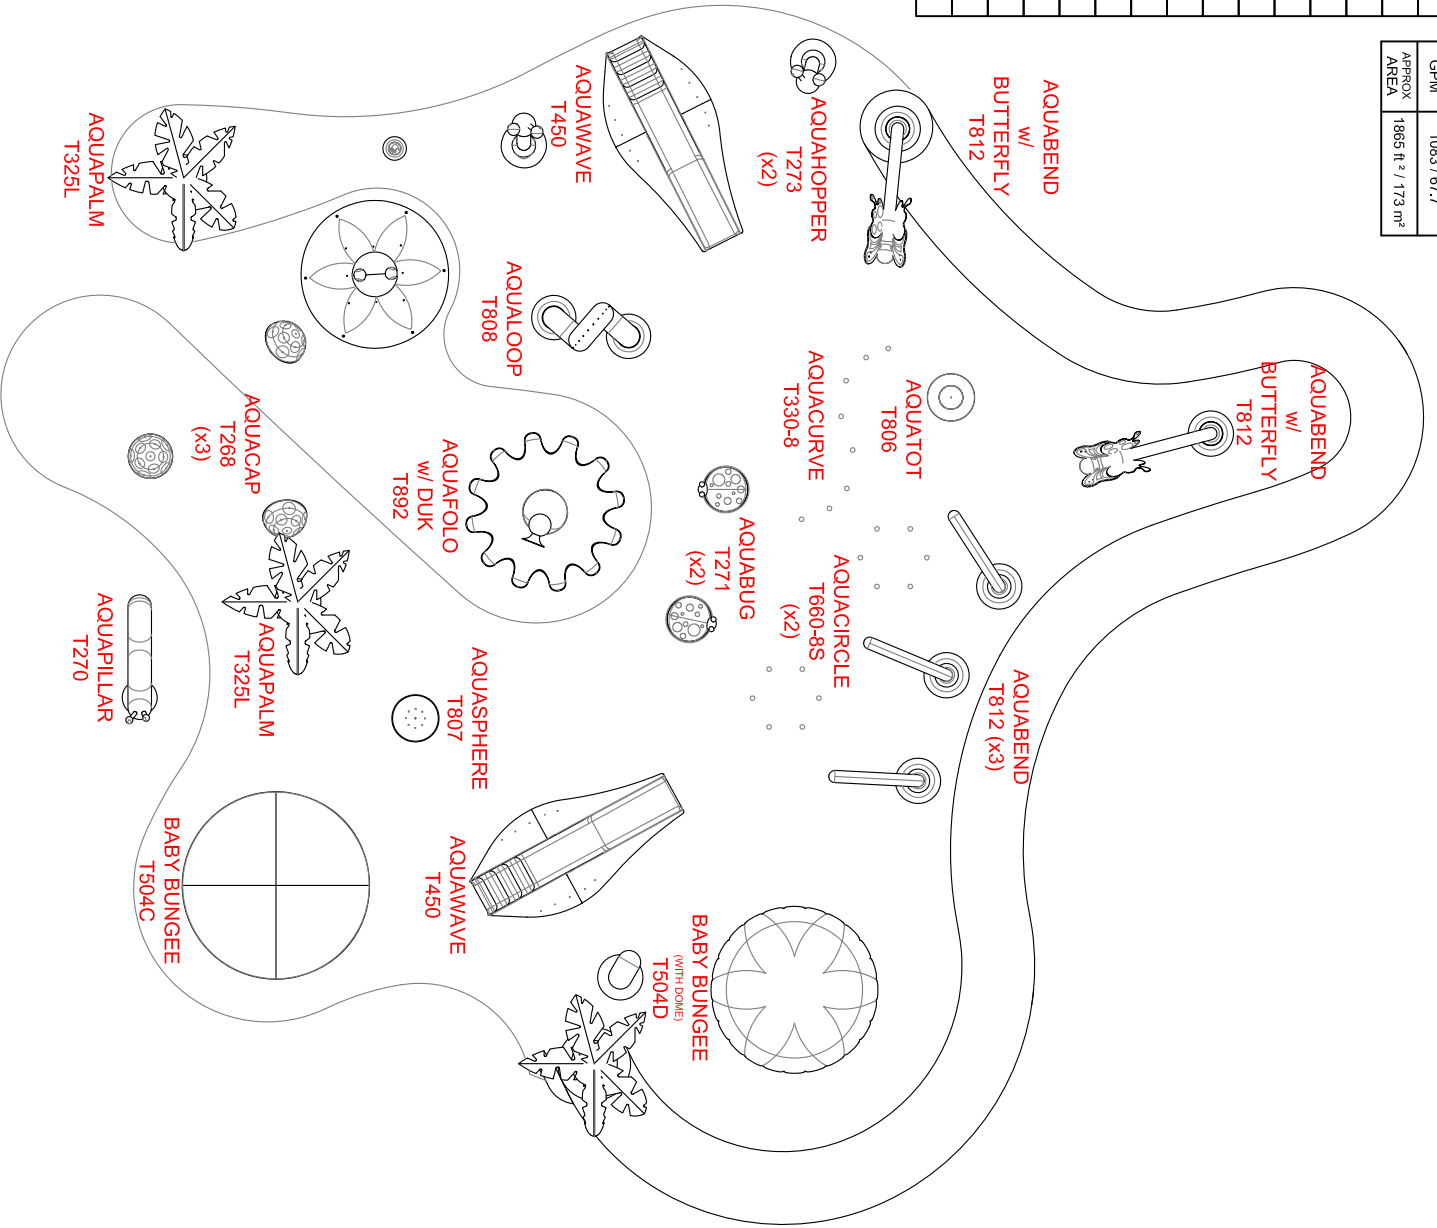

No.	DATE	REVISION

The drawings, renderings, and concepts presented herein are the sole property of the issuer EMPEX PRODUCTIONS LTD. and are covered by all copyright laws within Canada and abroad. All rights reserved. No portion in part or whole to be copied, transferred or altered unless by specific written request by the owner.

EMPEX PRODUCTIONS LTD
 591 ALLBRIGHT RD,
 URBERSIDE, ONTARIO
 CANADA L6P 1R4
 1 (866) 833-6590
 TEL: (905) 649-5047
 FAX: (905) 649-1757
 E-mail: info@water toys.com
 Website: www.watertoy.com

Project Title:
Banna Waterpark - Water Festival

Drawing Title:
Water Features Layout

Scale
 AS SHOWN


Drawn: Date:
 TRT 06/27/12

Checked: Date:
 TRT 06/27/12

Project No:
 Drawing No:
L1

TOY	DESCRIPTION	QTY	TOTAL GPM / LPS
T268	AQUACAP (MULTI-HOLE)	3	60 / 3.8
T325L	AQUAPALM (Large)	3	90 / 5.6
T330	VERTICAL JET	33	231 / 14.4
T330-5	AQUALINE	5	175 / 10.9
T409P	AQUAZOOKA (SHOOTER)	4	60 / 3.8
T602	AQUAFLO	1	50 / 3.1
T814	AQUABULB	1	50 / 3.1
T876	AQUATULIP	5	150 / 9.4
TXXX	AQUAFLO BOUQUET	1	40 / 2.5
T892	AQUAFOLO	1	400 / 25
K026	DUNKER 40	1	70 / 4.4

TOTALS
TOYS 58
GPM 1376 / 86
APPROX AREA 1455 ft ² / 135 m ²

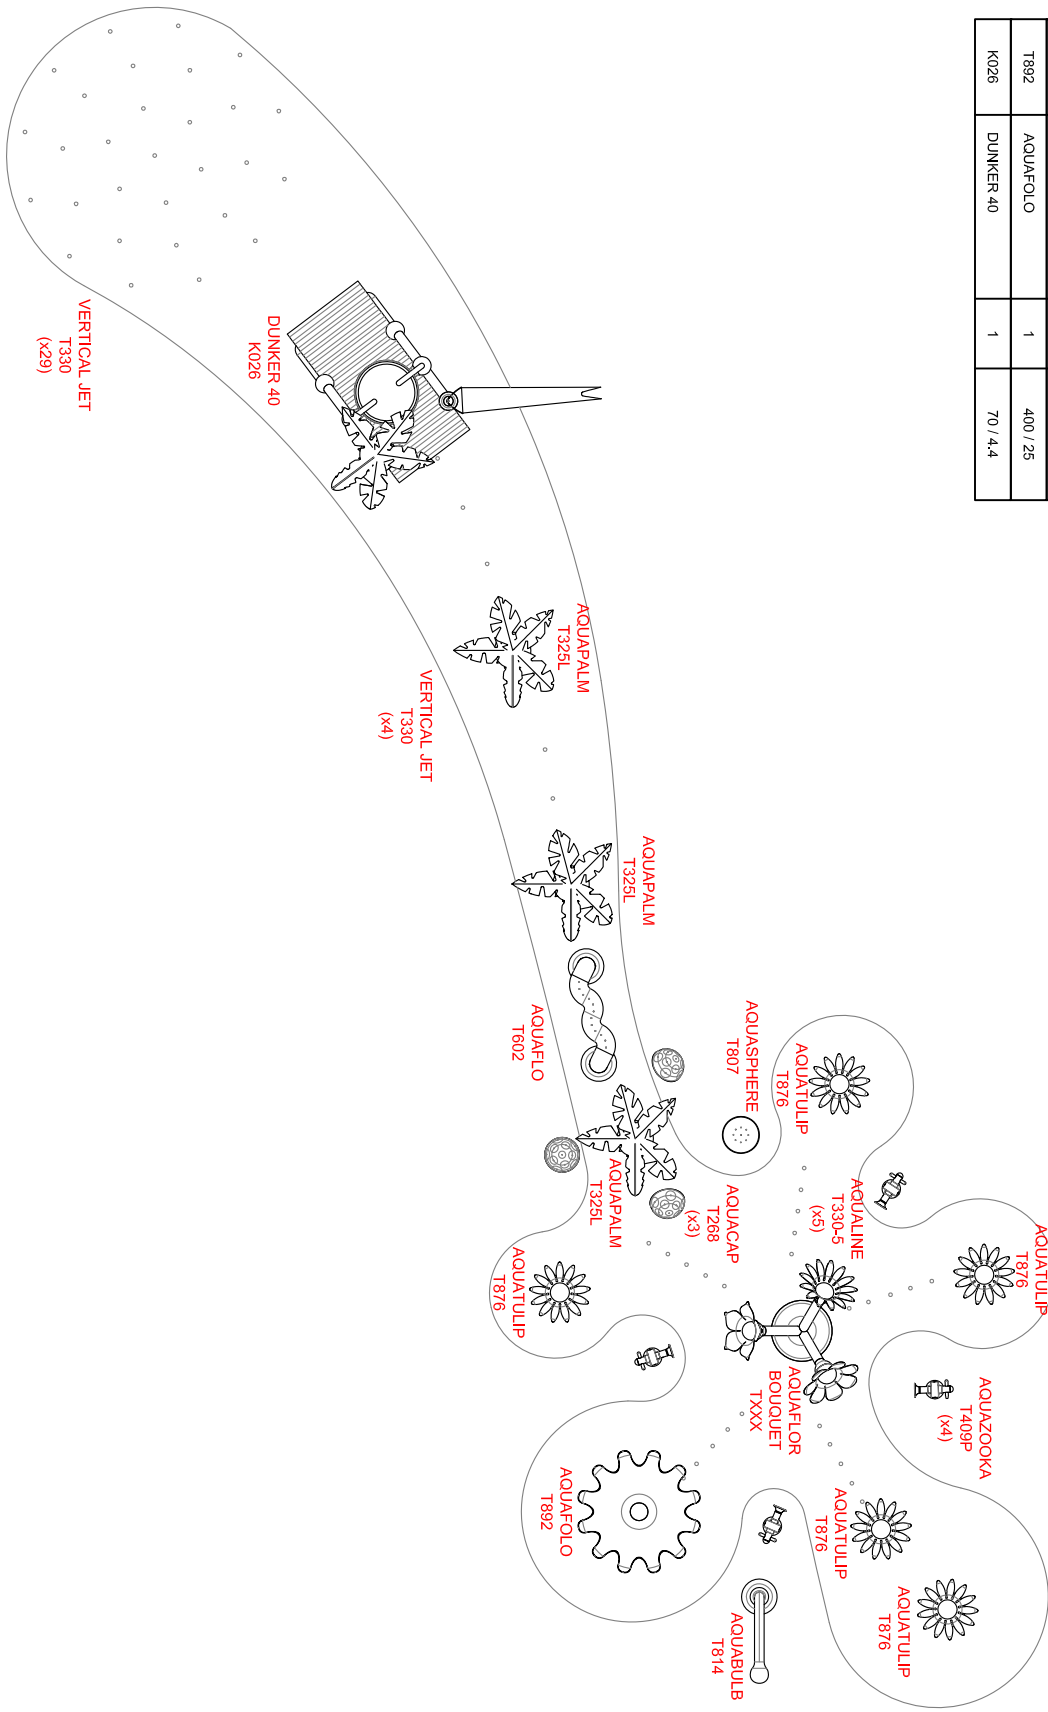

EMPEX WATER TOYS EMPEX PRODUCTIONS LTD 581 ALLBRIGHT RD. LAMBTON, ONTARIO CANADA L9P 1R4 1 (866) 833-8580 TEL: (505) 645-5047 FAX: (905) 645-1757 E-mail: info@water toys.com Website: www.watertoy.com	Project Title: Banna Waterpark - Water Festival	No: _____ DATE _____ REVISION _____	The drawings, renderings, and concepts presented herein are the sole property of the issuer EMPEX PRODUCTIONS LTD., and are covered by all copyright laws within Canada and abroad. All rights reserved. No portion in part or whole to be copied, transferred or altered unless by specific written request by the owner.
	Drawing Title: Water Features Layout	Scale: AS SHOWN	
Drawn: TRT Checked: TRT Date: 08/27/12	Project No: _____	Drawing No: L1	Sheet # 3 OF 7

